



TYPICAL DUCTING HANGER AND SUPPORT  
INSTALLATION

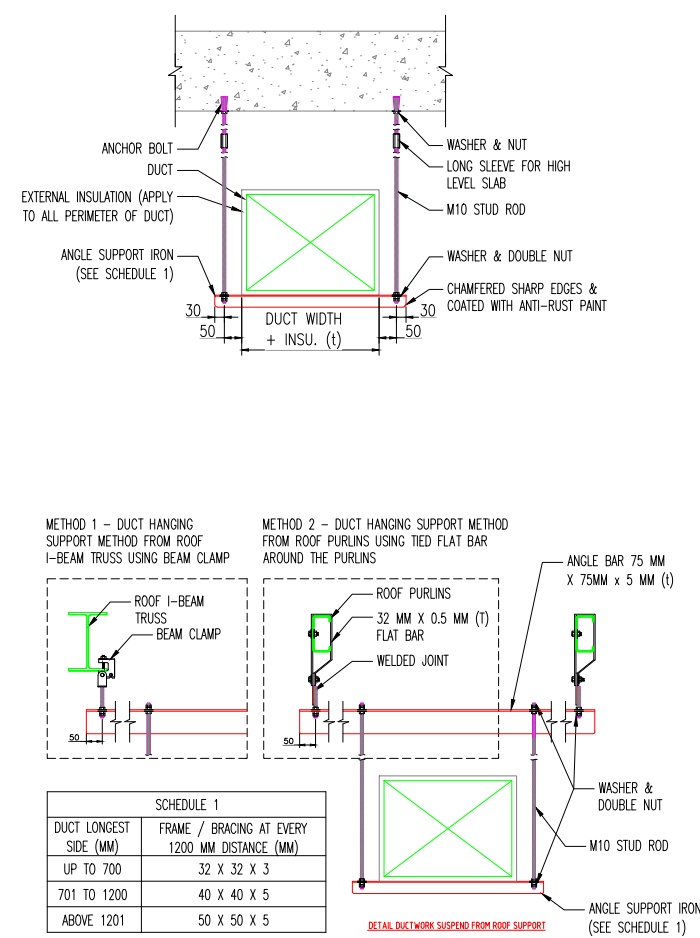

TYPICAL DUCTING CONNECTION TO LOUVRES

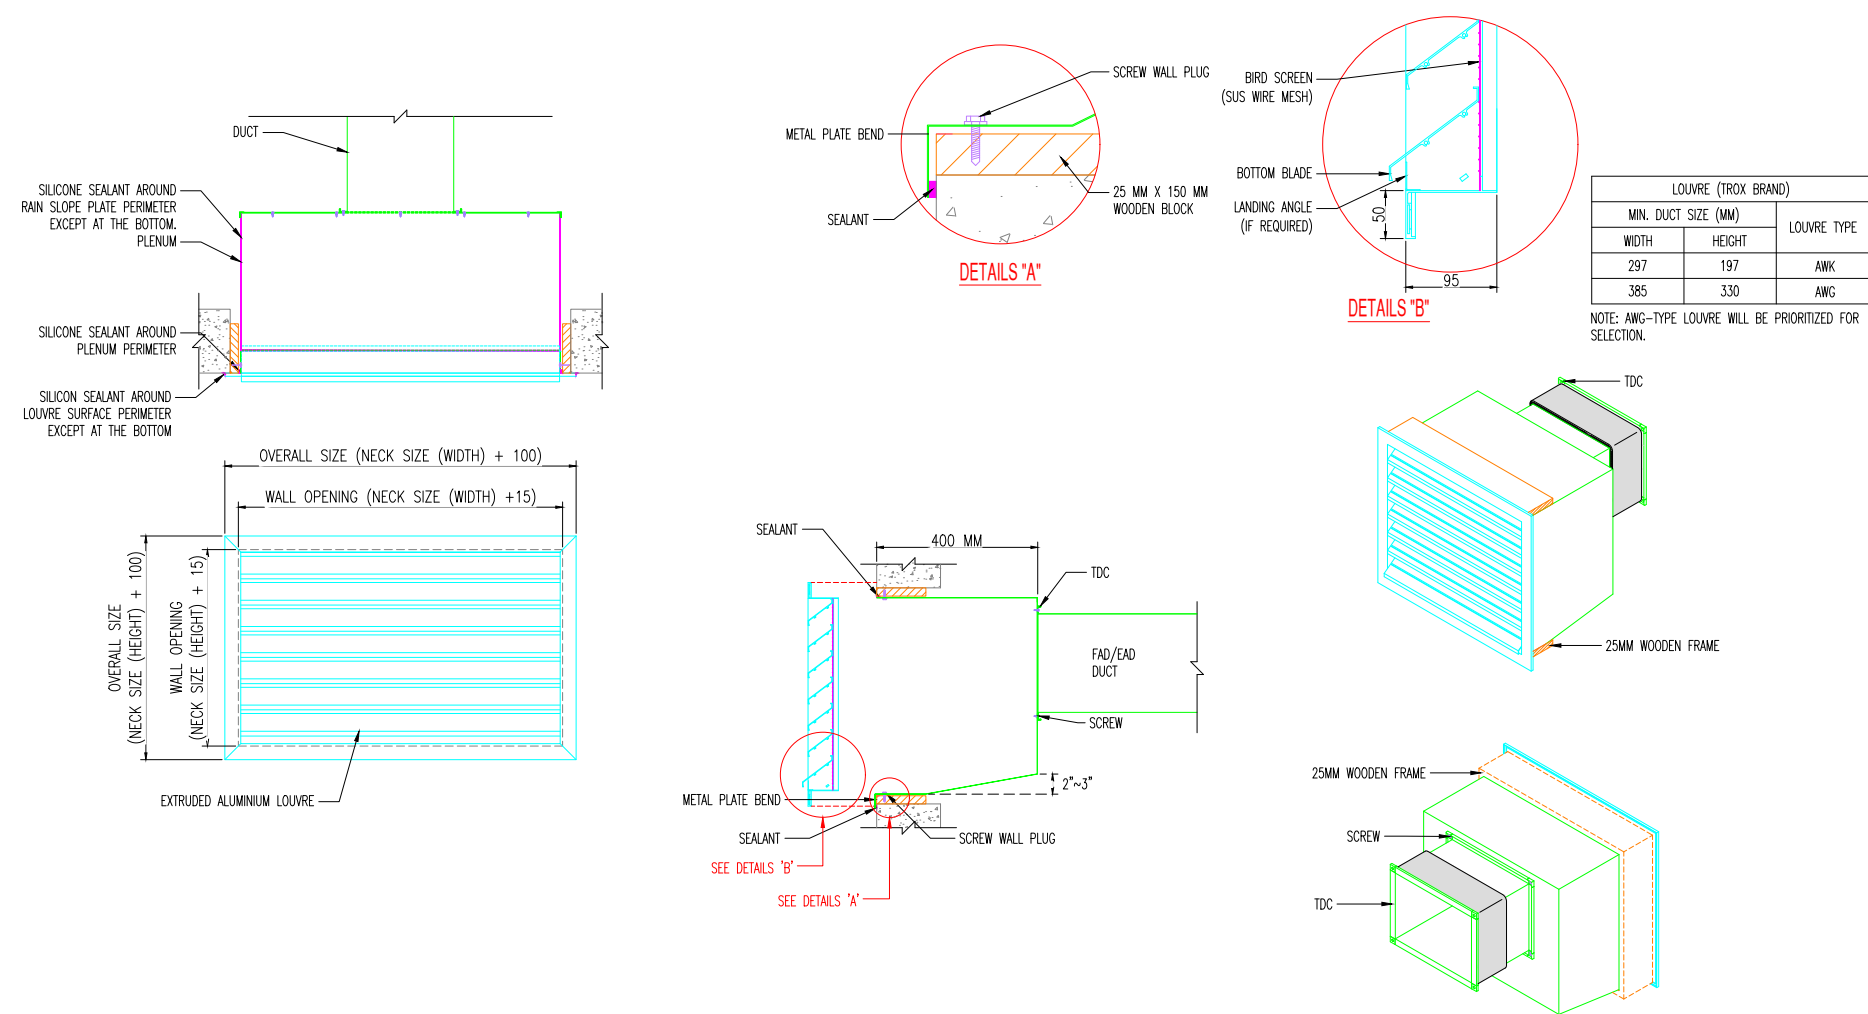

TYPICAL FIRE DAMPER AND ACCESS DOOR INSTALLATION

